



Do not scale drawings. All dimensions are given in feet and inches. All dimensions are to the center of the member unless otherwise noted.

RIGHT ELEVATION

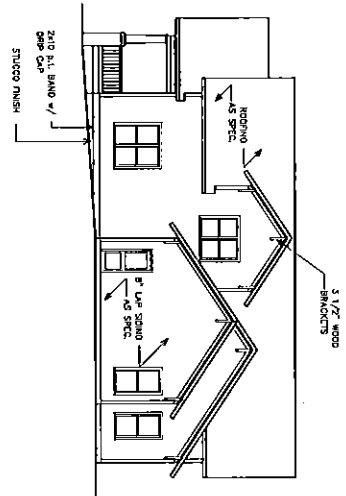

NOTE:
ROOFING SEE DET. ANCHORS 4/4" DIA. MIN. 1/2" DEEP CAP


SCALE 1/8" = 1'-0"

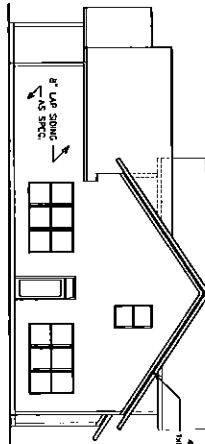

NOTE:
ROOFING SEE DET. ANCHORS 4/4" DIA. MIN. 1/2" DEEP CAP

SCALE 1/8" = 1'-0"

REAR ELEVATION

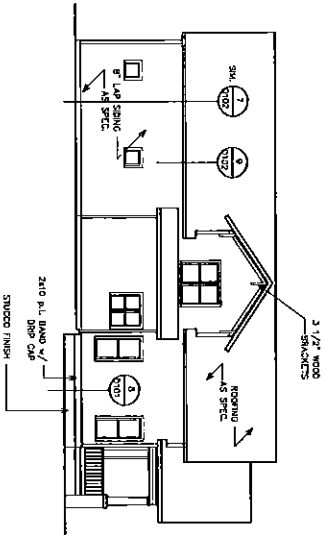


NOTE:
ROOFING SEE DET. ANCHORS 4/4" DIA. MIN. 1/2" DEEP CAP

SCALE 1/8" = 1'-0"

LEFT ELEVATION

ROOF PLAN

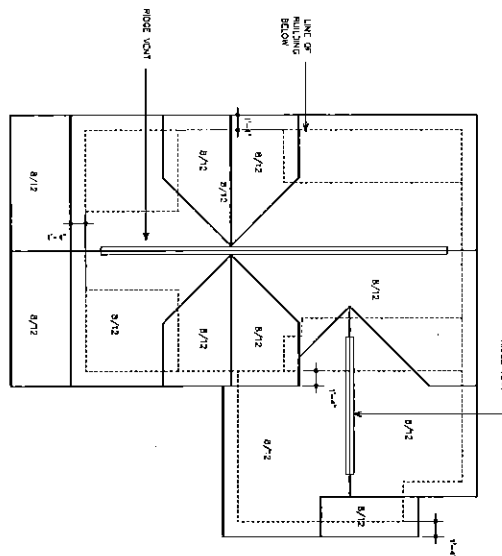

SCALE 1/8" = 1'-0"

Model Name: **THE MONTROSE III** BEECH CREEK LOT #1
 Sheet Title: **SIDE/REAR ELEV. & ROOF PLAN**


THE MONTROSE III IS A REGISTERED TRADEMARK OF MPE RESIDENTIAL DESIGN, INC. ALL RIGHTS RESERVED.

MPE Residential Design
 305 Autumn Wood Ln. Roswell, Ga. 30075
 (678) 461-1800 Fax: (678) 461-1833

DATE	DESCRIPTION
02/01/07	CONCEPT
02/01/07	PRELIMINARY
02/01/07	FINAL DESIGN
02/01/07	CONSTRUCTION

Architect: MPE Residential Design
 Designer: MPE Residential Design
 Drafter: MPE Residential Design
 Checker: MPE Residential Design
 Total: 2783

A2.02

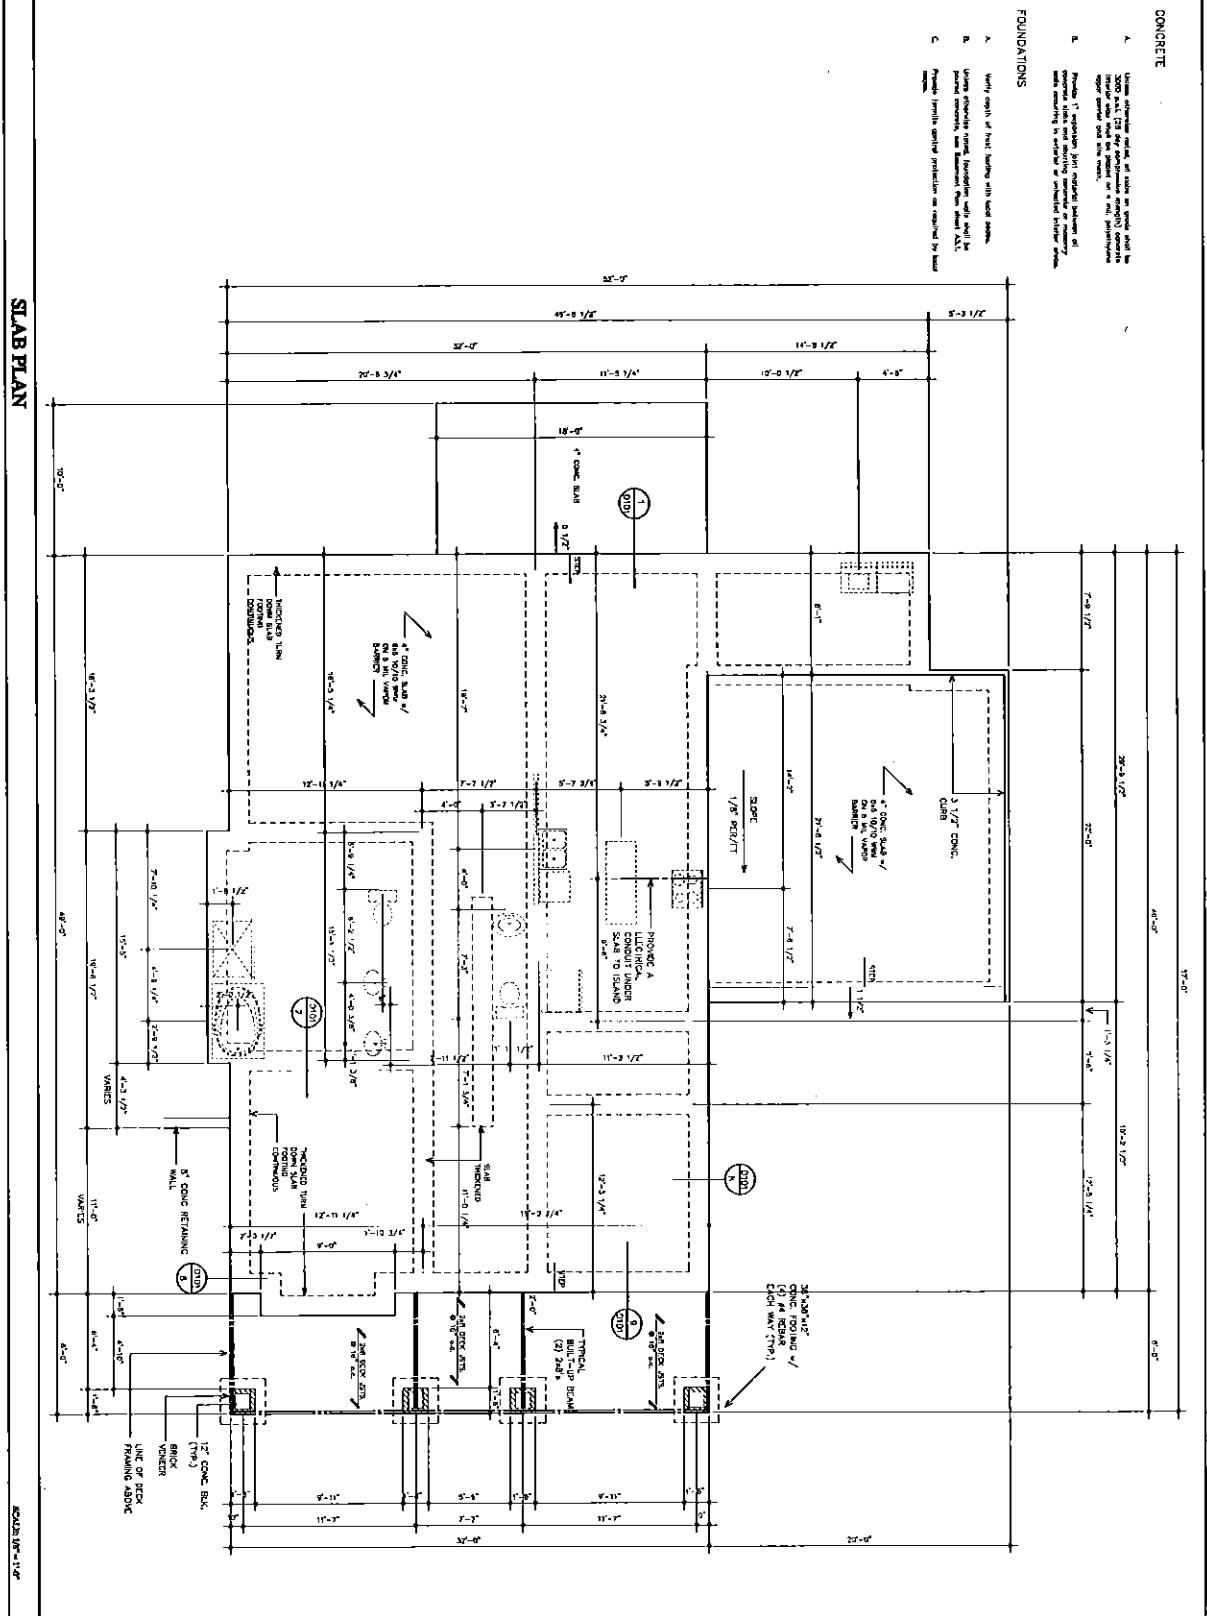

CONCRETE

- A. Minimum concrete strength at casting on grade shall be 3000 psi. (28 day compressive strength) concrete shall be placed and cured in accordance with the manufacturer's recommendations.
- B. Provide 1" minimum high strength rebar for exterior walls and exterior concrete or masonry walls extending in exterior or exterior below grade.

FOUNDATIONS

- A. Verify depth of frost, working with local codes.
- B. Verify exterior ground, foundation walls shall be placed exterior, see Attachment Plan sheet A-1.
- C. Provide finished surface protection as required by local codes.

SLAB PLAN

<p>Project: A3.02</p>	<p>Model Name: THE MONTROSE III</p> <p>Sheet Title: SLAB FOUNDATION</p>	<p>APPROXIMATE SQUAREFOOTAGE</p> <p>1st FLOOR: 1728</p> <p>2nd FLOOR: 1053</p> <p>TOTAL: 2781</p>	<p>Client Name: BEECH CREEK LOT #1</p> <p>Project Location: 305 Autumn Wood Ln. Roswell, Ga. 30075</p> <p>Contact: (678) 461-1800 Fax (678) 461-1833</p>
------------------------------	---	---	---

205 Arden Wood Ln. Roswell, GA. 30075
 (770) 461-1800 Fax (770) 461-1833
MPE Residential Design

THE MONROSE III
 BECHT CREAK LOT #1

Project Name:
 Sheet Title:
 APPROVED FOR CONSTRUCTION


DATE: 1/15/03
 DRAWN BY: MPE
 CHECKED BY: MPE
 TOTAL: 2727

Scale: 1/8" = 1'-0"
 Date: 01/15/03

Scale: 1/8" = 1'-0"


NO. OF	24
POSTS	24
BEAMS	173
TRUSS	303
COL.	30
TOTAL	2727

EA4.0a

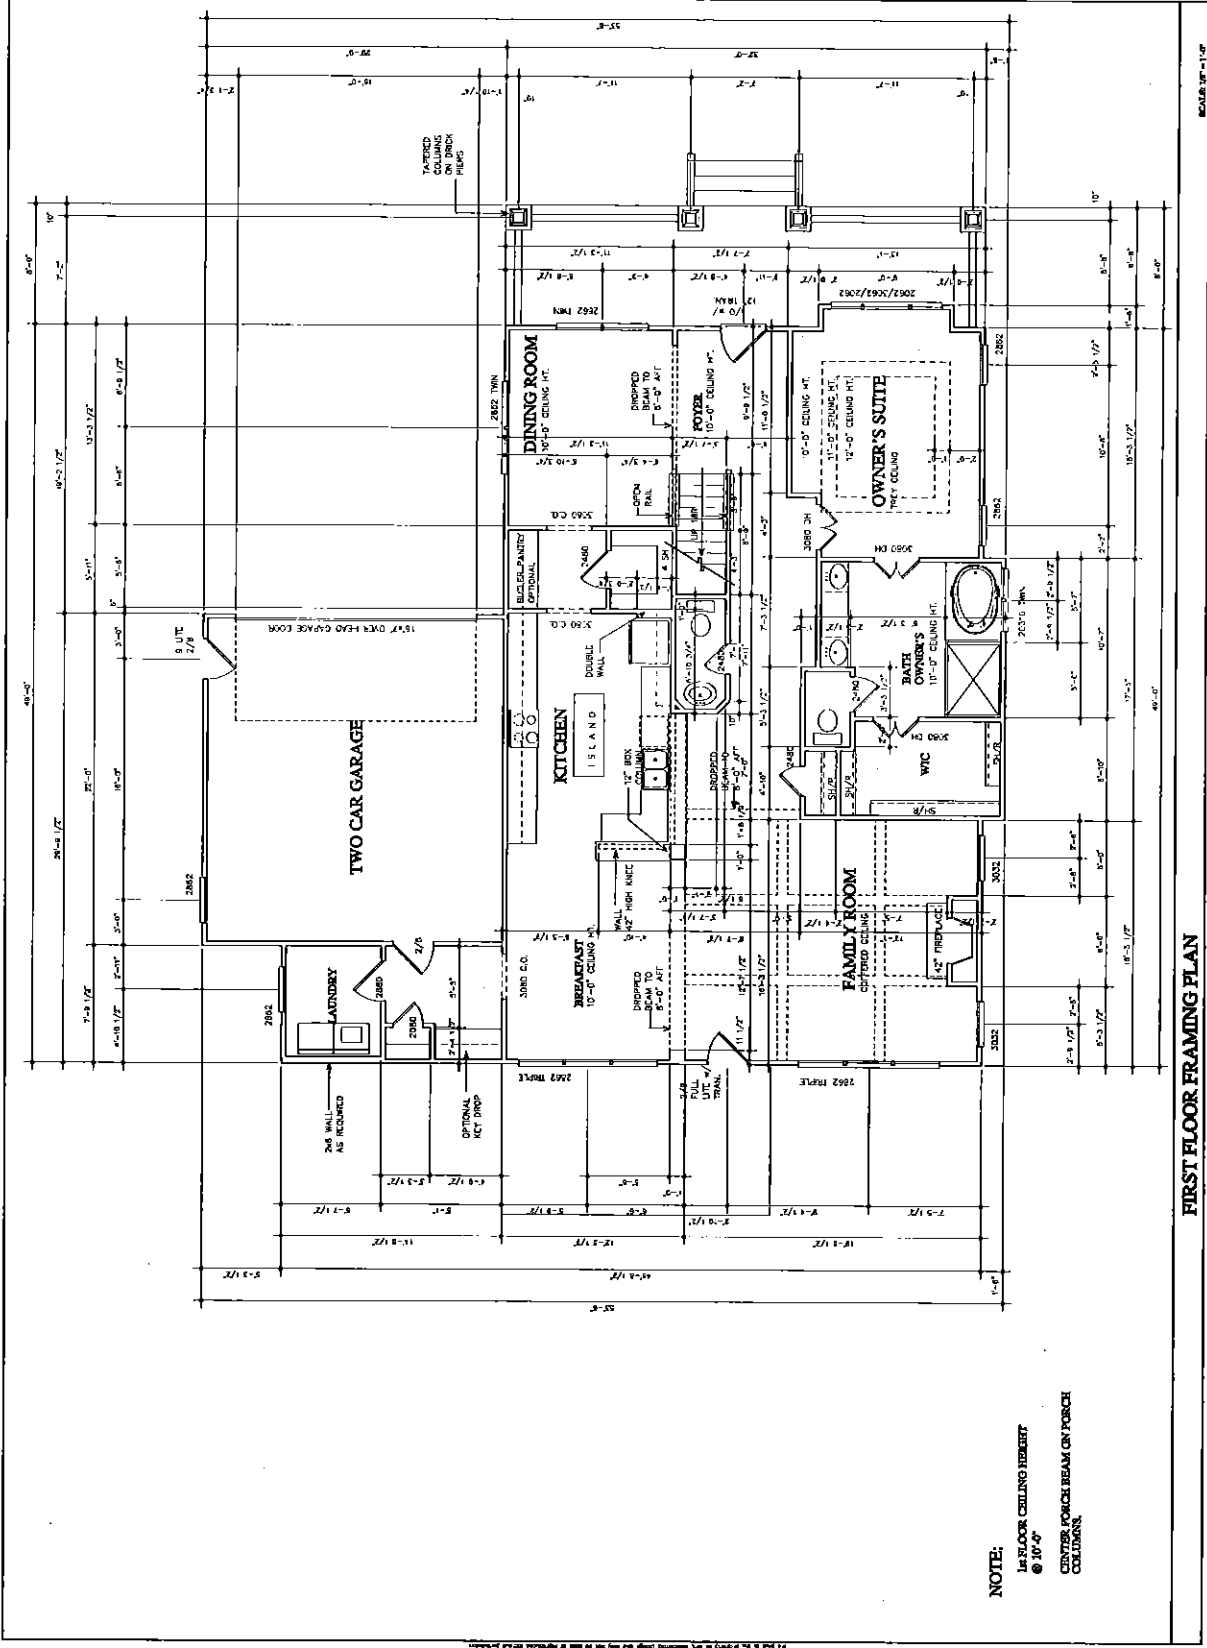

FIRST FLOOR FRAMING PLAN

SECOND FLOOR FRAMING PLAN

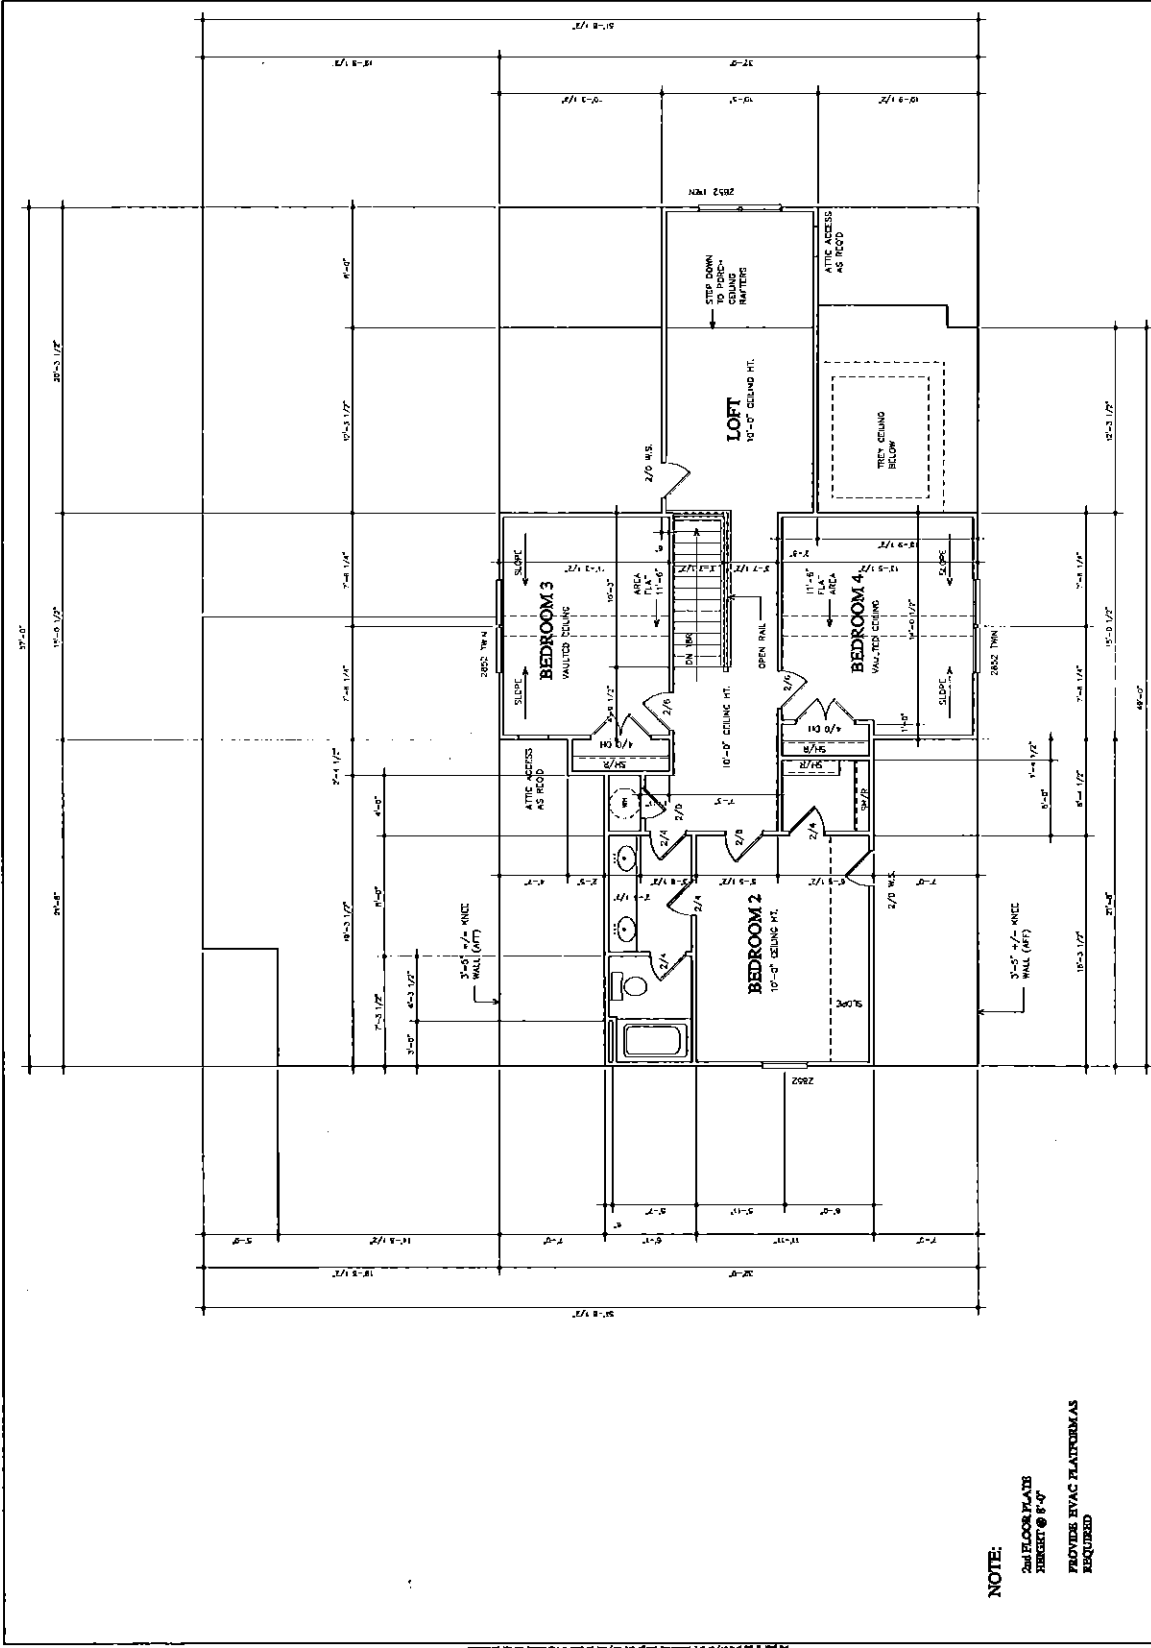

NOTE:
 2nd FLOOR SLAB
 THICKET @ 8'-0"
 PROVIDE EGRESS PLATFORMS
 REQUIRED

NO.	DESCRIPTION	QTY	UNIT
1	2x12	12	LF
2	2x10	12	LF
3	2x8	12	LF
4	2x6	12	LF
5	2x4	12	LF
6	2x2	12	LF
7	2x1	12	LF
8	2x1/2	12	LF
9	2x3/4	12	LF
10	2x1/4	12	LF
11	2x1/8	12	LF
12	2x1/16	12	LF
13	2x1/32	12	LF
14	2x1/64	12	LF
15	2x1/128	12	LF
52	2x1/17592186444416	12	LF
53	2x1/35184372888832	12	LF
54	2x1/70368745777664	12	LF
55	2x1/14073749155328	12	LF
56	2x1/28147498310656	12	LF
57	2x1/56294996621312	12	LF
58	2x1/112589993226624	12	LF
59	2x1/225179986453248	12	LF
60	2x1/450359972906496	12	LF
61	2x1/900719945812992	12	LF
62	2x1/1801439891625984	12	LF
63	2x1/3602879783251968	12	LF
64	2x1/7205759566503936	12	LF
65	2x1/14411519133007872	12	LF
66	2x1/28823038266015744	12	LF
67	2x1/57646076532031488	12	LF
68	2x1/115292153064068976	12	LF
69	2x1/230584306128137952	12	LF
70	2x1/461168612256275904	12	LF
71	2x1/922337224512551808	12	LF
72	2x1/1844674489025103616	12	LF
73	2x1/3689348978050207232	12	LF
74	2x1/7378697956100414464	12	LF
75	2x1/14757395912200828928	12	LF
76	2x1/29514791824401657856	12	LF
77	2x1/59029583648803315712	12	LF
78	2x1/118059167297606634424	12	LF
79	2x1/236118334595213268848	12	LF
80	2x1/472236669190426537696	12	LF
81	2x1/944473338380853075392	12	LF
82	2x1/1888946677601706150784	12	LF
83	2x1/3777893355203412301568	12	LF
84	2x1/7555786710406824603136	12	LF
85	2x1/15111573420813649206272	12	LF
98	2x1/123794009463305414297778224	12	LF
99	2x1/247588018926610828595556448	12	LF
100	2x1/495176037853221657191112896	12	LF
101	2x1/990352075706443314382225792	12	LF
102	2x1/1980704151412886628764451584	12	LF
103	2x1/3961408302825773257528903168	12	LF
104	2x1/7922816605651546515057806336	12	LF
105	2x1/1584563321130309303011612672	12	LF
106	2x1/3169126642260618606023225344	12	LF
107	2x1/6338253284521237212046450688	12	LF
108	2x1/12676506569042474424092901376	12	LF
109	2x1/25353013138084948848185802752	12	LF
110	2x1/50706026276169897696371605504	12	LF
111	2x1/101412052552339795392743211008	12	LF
112	2x1/202824105104679590784146422016	12	LF
113	2x1/405648210209359181568292844032	12	LF
114	2x1/811296420418718363136585688064	12	LF
115	2x1/1622592848377536726272117176128	12	LF
116	2x1/3245185696755073452544234352256	12	LF
117	2x1/6490371393510146905088468704512	12	LF
118	2x1/129807427802029378101769340802048	12	LF
119	2x1/259614855604058756203538680804096	12	LF
120	2x1/519229711208117512407077361608192	12	LF
121	2x1/10384594224163502448141454422136384	12	LF
122	2x1/207691884483270048962829088442768	12	LF
123	2x1/415383768966540097925658176885536	12	LF
124	2x1/830767537933080195851131353771072	12	LF
125	2x1/1661535075866160391702262707542144	12	LF
126	2x1/332307015173232078340452541508288	12	LF
127	2x1/6646140303464641566809050830165776	12	LF
128	2x1/132922806069292831360181016603311552	12	LF
129	2x1/26584561213858566272036203212623104	12	LF
130	2x1/53169122427717132544072406425246208	12	LF
131	2x1/10633824485543426088014481285049216	12	LF
132	2x1/21267648971086852176028962570098304	12	LF
133	2x1/42535297942173704352057925140196608	12	LF
134	2x1/85070595884347408704115840280393216	12	LF
135	2x1/17014119176869481740823168056788432	12	LF
136	2x1/34028238353738963481646336113576864	12	LF
137	2x1/68056476707477926963292672227153728	12	LF
138	2x1/13611295341495585392658534454430752	12	LF
139	2x1/27222590682991171793117068810861504	12	LF
140	2x1/54445181365982343586234137621723008	12	LF
141	2x1/10889036273196468717246827243446016	12	LF
142	2x1/2177807254639293743449365448689232	12	LF
143	2x1/4355614509278587486898728897378464	12	LF
144	2x1/8711229018557174973797557794756928	12	LF
145	2x1/17422458037114349947595115789513856	12	LF
146	2x1/34844916074228699895190231579027712	12	LF
147	2x1/69689832148457399790380463158155424	12	LF
148	2x1/139379664376914799580760926316311088	12	LF
149	2x1/278759328753829599161521852632621776	12	LF
150	2x1/557518657507659198323043705265243552	12	LF
151	2x1/1115037315015183966460874100530487104	12	LF
152	2x1/223007463003036793292174820106097408	12	LF
153	2x1/4460149260060735865843496402121188816	12	LF
154	2x1/892029852012147173168869280424377728	12	LF
155	2x1/1784059704024293463377738560847554464	12	LF
156	2x1/35681194080485873267555772161751088896	12	LF
157	2x1/71362388160971746535111544323502177792	12	LF
158	2x1/14272477632194349307022308864700435544	12	LF
159	2x1/28544955264388698614044617728140087088	12	LF
160	2x1/5708991052877739722808923545628017176	12	LF
161	2x1/1141798210575547944561784709125634352	12	LF
162	2x1/22835964211510958891223540182112686864	12	LF
163	2x1/4567192842302191778244608036422537328	12	LF
164	2x1/9134385684604383556489216072845074656	12	LF
165	2x1/18268771369207767112978432145701491312	12	LF
166	2x1/36537542738415534225956864311402982624	12	LF
167	2x1/73075085476831068451913728622805852448	12	LF
168	2x1/14615017095366213690382745245611704896	12	LF
169	2x1/2923003419073242738076549049122369792	12	LF
170	2x1/5846006838146485476153098098244739584	12	LF
171	2x1/116920136762929709523106161964877776	12	LF
172	2x1/233840273525859419046212323929755552	12	LF
173	2x1/4676805470517188380924464678595111104	12	LF
174	2x1/9353610941034376761848929357190222208	12	LF
175	2x1/1870722188206755532369785871480444416	12	LF
176	2x1/3741444376413511064739571742960888832	12	LF
177	2x1/7482888752827022129478743485921777664	12	LF
178	2x1/1496577750565404429757486797184353528	12	LF
179	2x1/29931555011308088595149359943670071552	12	LF
180	2x1/5986311002261617719029871988734014304	12	LF
181	2x1/119726220053232354380596397746802808	12	LF
182	2x1/239452440106464708761192795493605616	12	LF
183	2x1/478904880212929417522385590987211232	12	LF
184	2x1/957809760425858835044711817944224448	12	LF
185	2x1/1915619208511717700888423535888448896	12	LF
186	2x1/3831238417023435401777647071777897792	12	LF
187	2x1/7662476834046870803555294143555795504	12	LF
188			