


NOTE:  
PROJECT SPEC. ELEV. WINDOWS +/-  
WINDOWS 3/4" TRIM BACK BAND

RIGHT ELEVATION


SCALE: 1/8" = 1'-0"

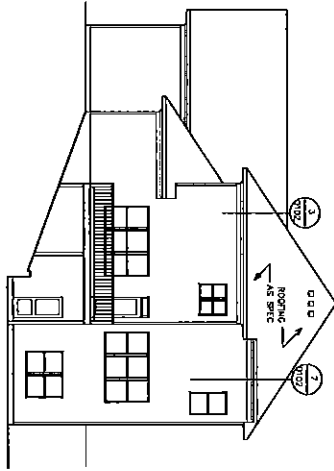

NOTE:  
PROJECT SPEC. ELEV. WINDOWS +/-  
WINDOWS 3/4" TRIM BACK BAND


REAR ELEVATION

SCALE: 1/8" = 1'-0"

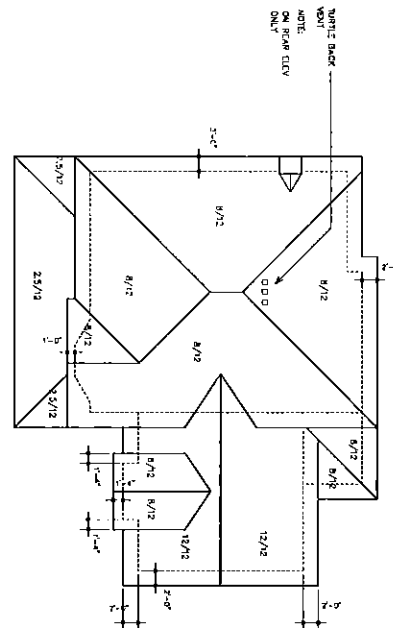

ROOF PLAN

SCALE: 1/8" = 1'-0"

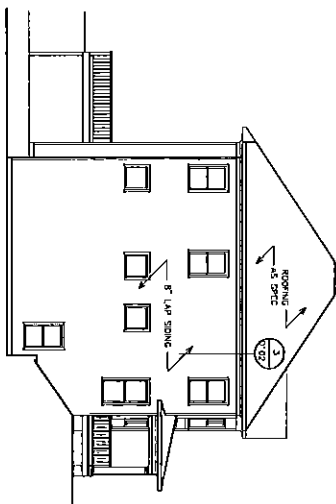

NOTE:  
PROJECT SPEC. ELEV. WINDOWS +/-  
WINDOWS 3/4" TRIM BACK BAND

LEFT ELEVATION

SCALE: 1/8" = 1'-0"

This drawing is the property of MPE and is not to be reproduced or transmitted in any form or by any means, electronic or mechanical, without the written permission of MPE.


**MPE** Residential Design  
305 Autumn Wood Ln. Roswell, Ga. 30075  
(678) 461-1800 Fax (678) 461-1833

Multi Race 1  
**THE WALTON** BEECH CREEK LOT #5  
Sheet Title:  
**SIDE/REAR ELEV. & ROOF PLAN**

APPROXIMATE SQUARE FOOTAGE	TOTAL
1st	1347
2nd	1440
<b>TOTAL</b>	<b>2689</b>
Perch	237
Basement	1251
Deck	492
Pool	281

Drawn by:  
**MPE**  
Residential Design  
Date: 02/14/17  
Revised:


Sheet No:  
**A2.0a**

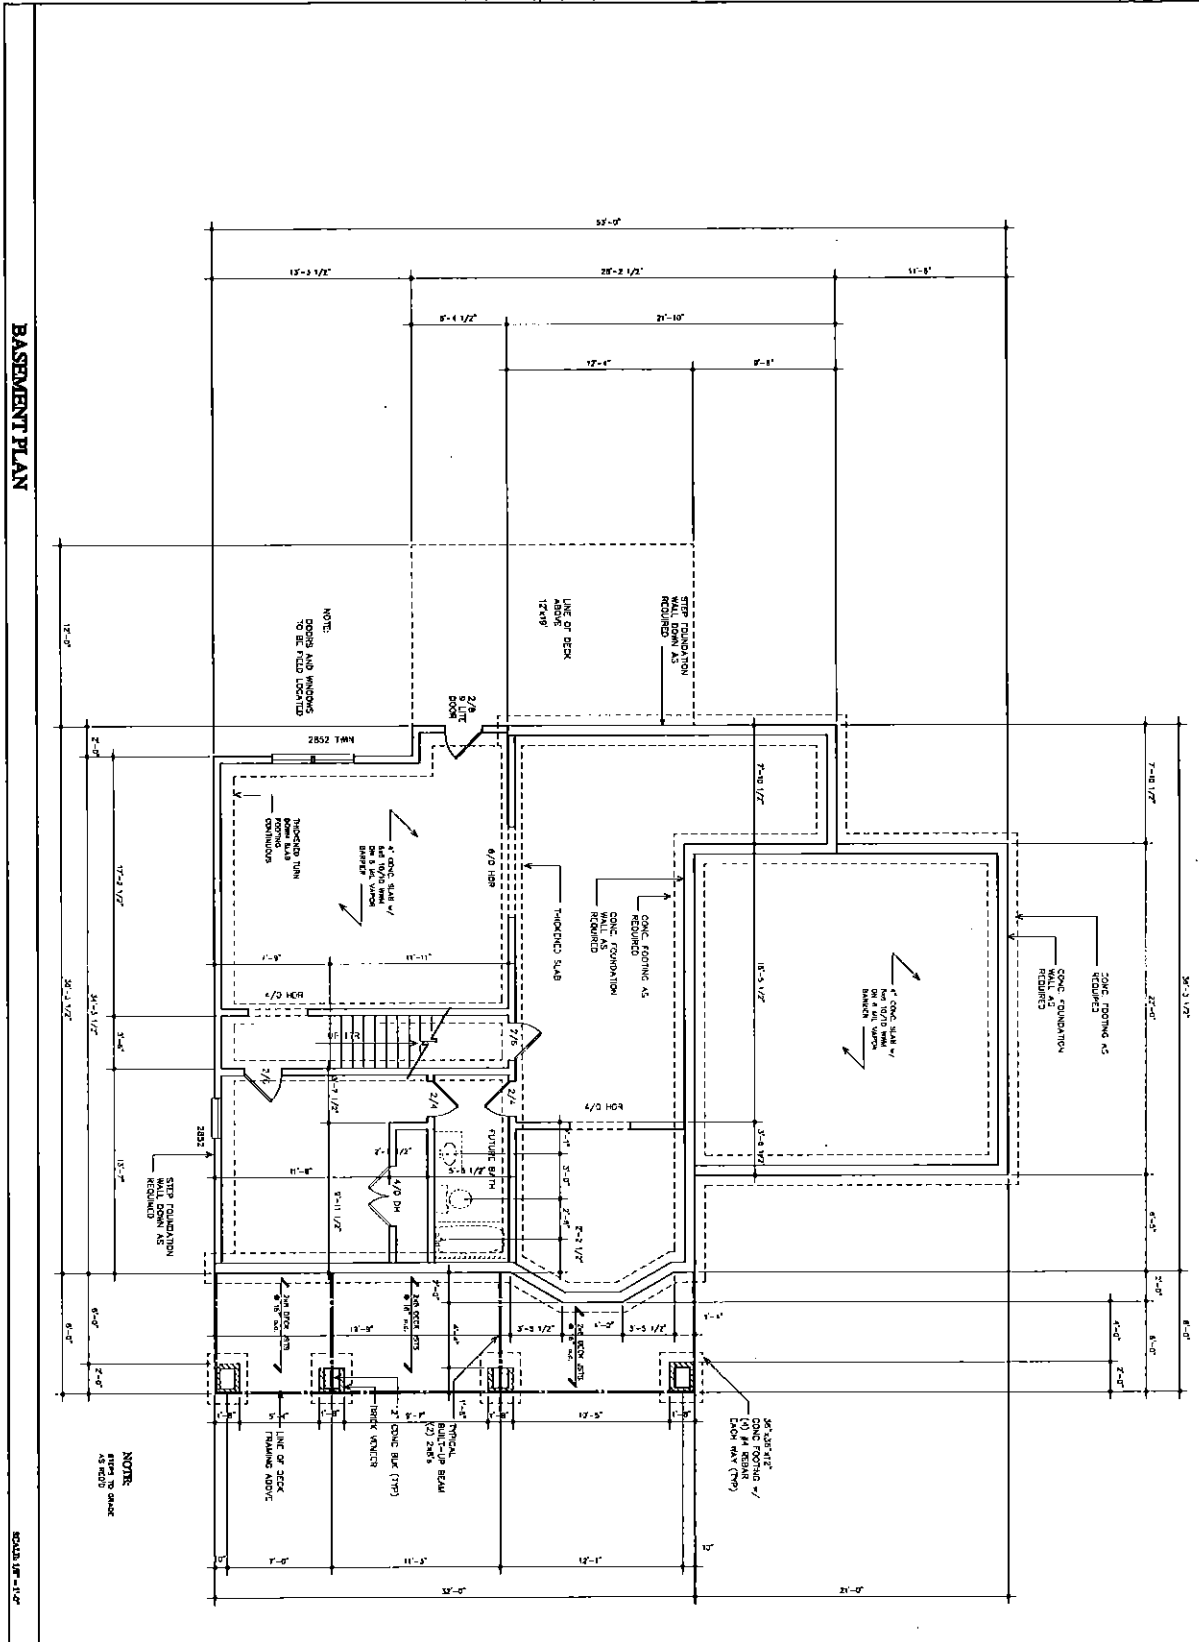

BASEMENT PLAN

<p><b>A3.1a</b></p>	<p>Model Name: <b>THE WALTON</b> BEECH CREEK LOT 05</p>	<p>Sheet Title: <b>BASEMENT PLAN</b></p>	<p>Project Name: <b>THE WALTON</b></p>	<p>Client Name: <b>RESIDENTIAL DESIGN</b></p>	<p>303 Ashman Wood Ln, Roswell, GA 30075 (678) 461-1800 Fax (678) 461-1833</p>
	<p>DATE: 02/14/07</p>				

FIRST FLOOR FRAMING PLAN

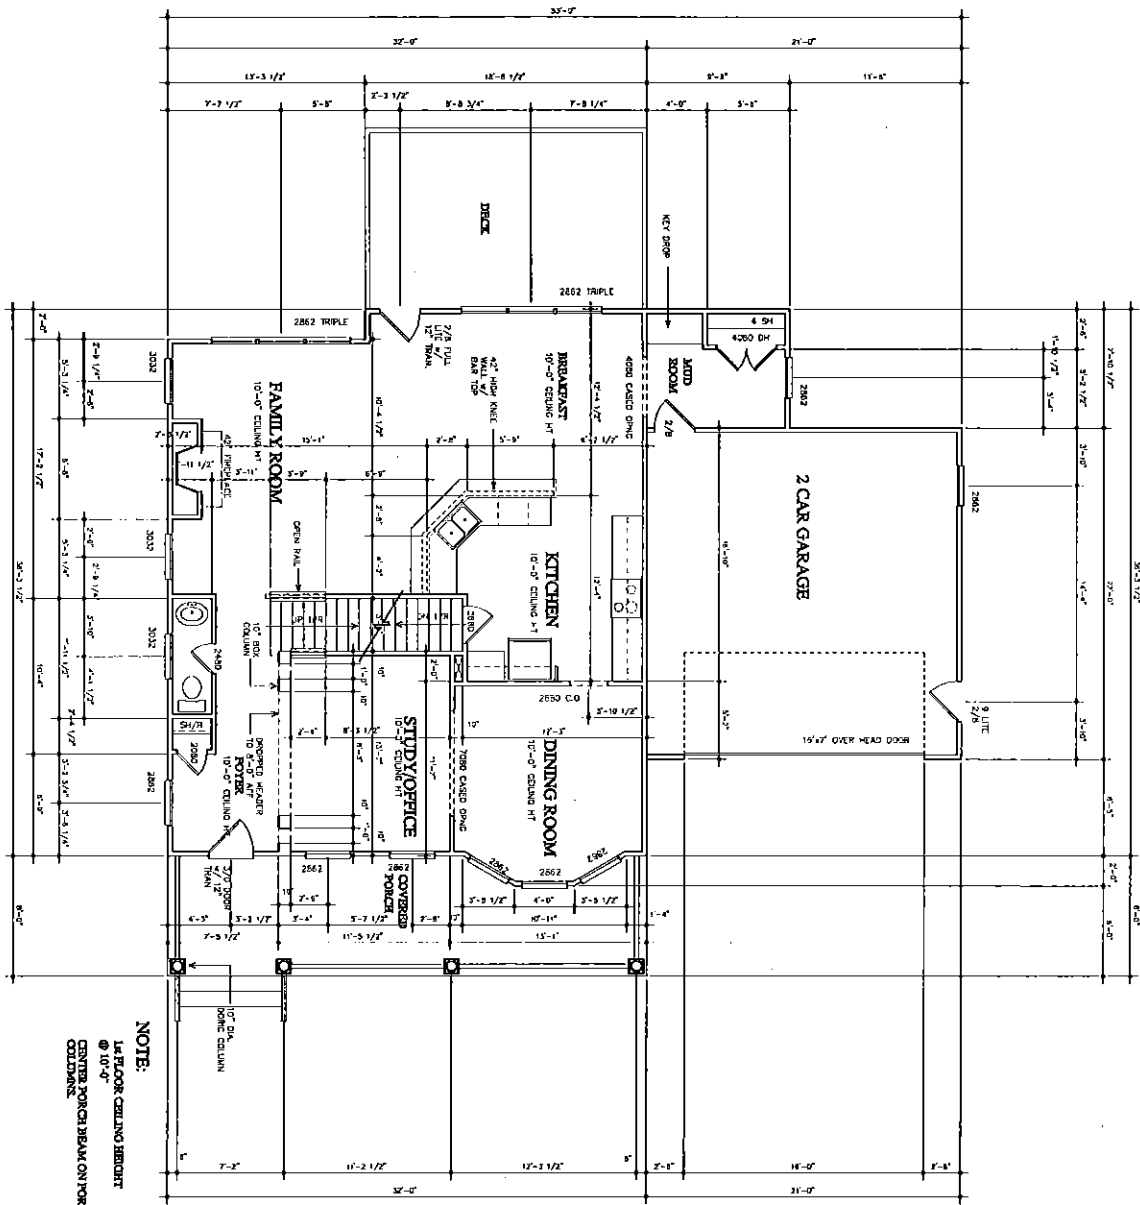


SCALE: 1/8" = 1'-0"

<p><b>Model Name:</b> <b>THE WALTON</b>    BEECH CREEK LOT #5</p> <p><b>Sheet Title:</b> <b>FIRST FLOOR</b></p>	<p><b>Architect:</b> MPE Residential Design</p> <p><b>Client:</b> 05/14/07</p>	<p><b>Model Name:</b> <b>THE WALTON</b>    BEECH CREEK LOT #5</p> <p><b>Sheet Title:</b> <b>FIRST FLOOR</b></p>	<p><b>Architect:</b> MPE Residential Design</p> <p><b>Client:</b> 05/14/07</p>
	<p><b>DATE:</b> 05/14/07</p>	<p><b>DATE:</b> 05/14/07</p>	<p><b>DATE:</b> 05/14/07</p>

A4.0a

**MPE Residential Design**  
305 Autumn Wood Ln. Roswell, Ga. 30075  
(678) 461-1800 Fax (678) 461-1833

SECOND FLOOR FRAMING PLAN

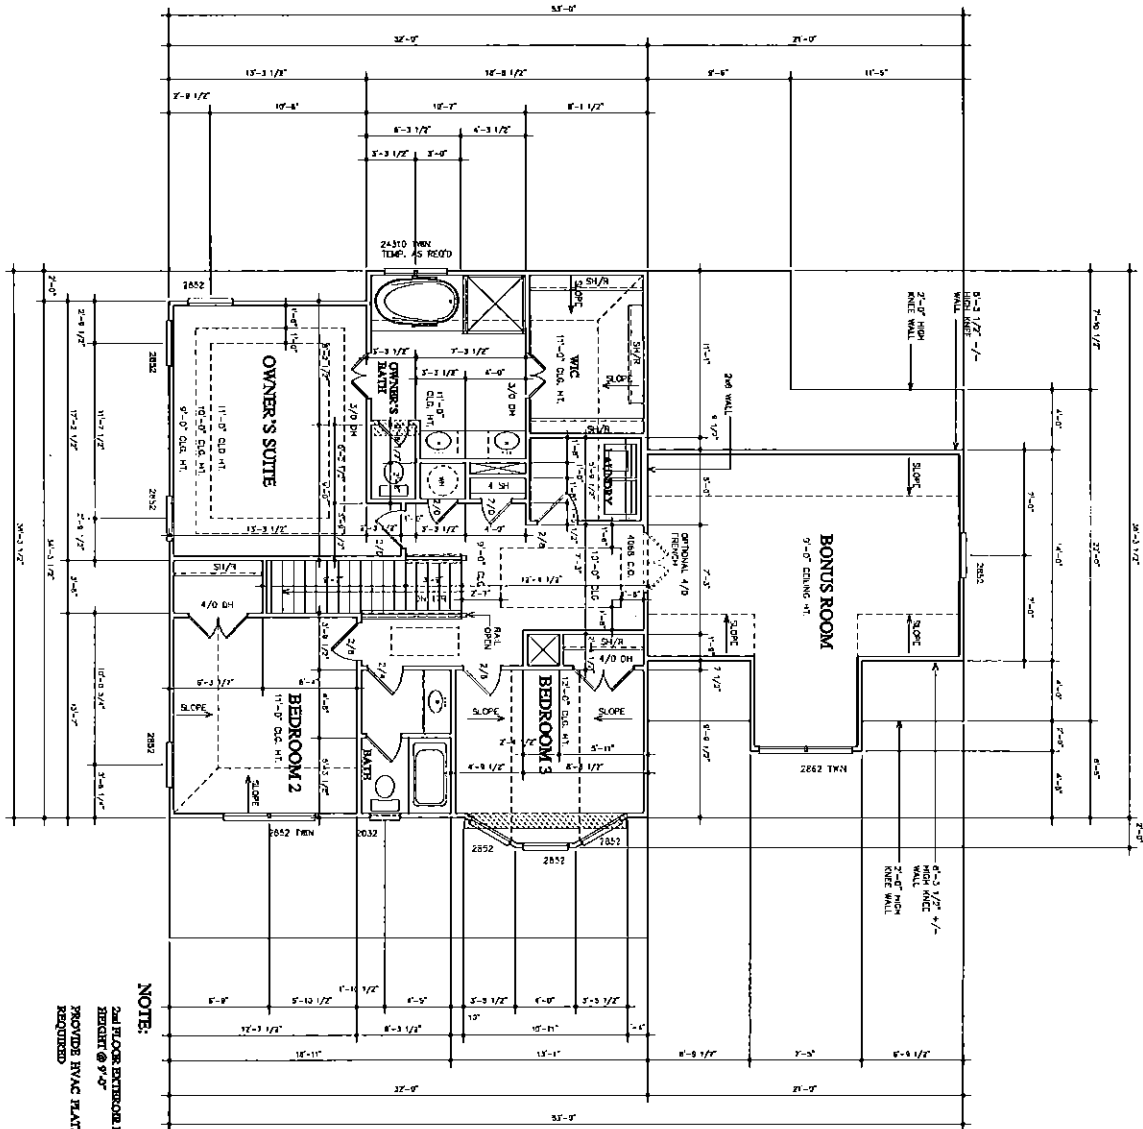

**NOTE:**  
 2ND FLOOR EXTERIOR PLATE  
 HEIGHT @ 9'-0"  
 PROVIDE HVAC RECYCLING AS  
 REQUIRED

SCALE: 1/8" = 1'-0"

AS.02

DATE	03/14/07
DESIGNER	MPE
CHECKER	MPE
DATE	03/14/07

Model Name:	THE WALTON
Sheet Title:	SECOND FLOOR
Model No.:	BEECH CREEK LOT #5
Architect:	MPE ARCHITECTURAL DESIGN
Project:	THE WALTON
Phase:	FRAMING
Scale:	1/8" = 1'-0"
Drawn By:	MPE
Checked By:	MPE
Date:	03/14/07

Area	14
Perimeter	140
TOTAL	2669
Notes	77
Change	127
Check	439
Date	24

This drawing is the property of MPE Architectural Design, Inc. and is not to be reproduced without the written permission of MPE Architectural Design, Inc.

**MPE** Residential Design  
 305 Ashburn Wood Ln. Roswell, Ga. 30075  
 (770) 461-1800 Fax (770) 461-1833